




NORTH ELEVATION
SCALE: 1/4" = 1'-0"

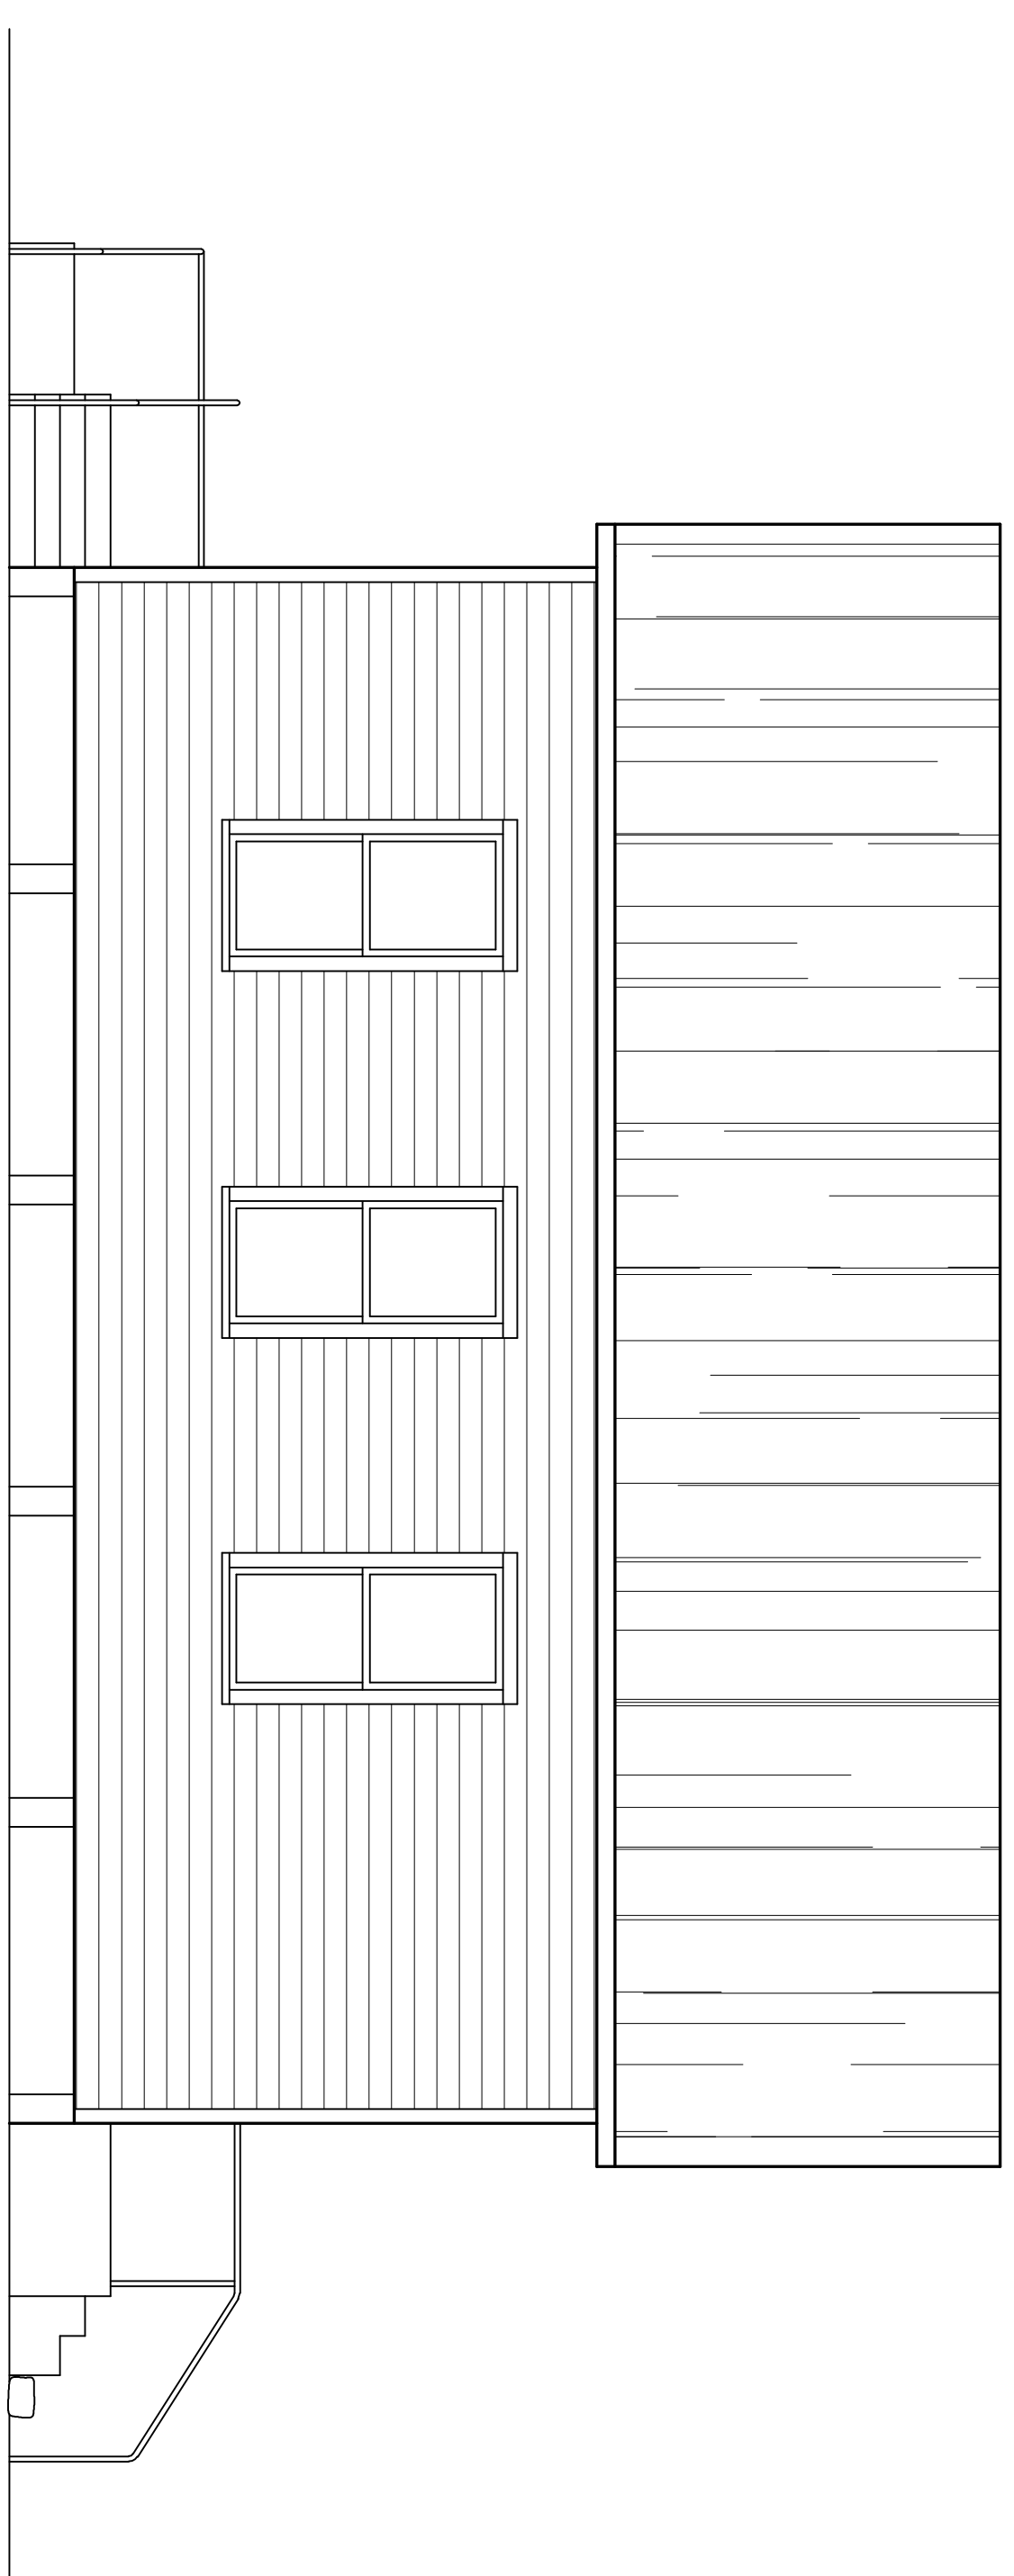


SOUTH ELEVATION
SCALE: 1/4" = 1'-0"

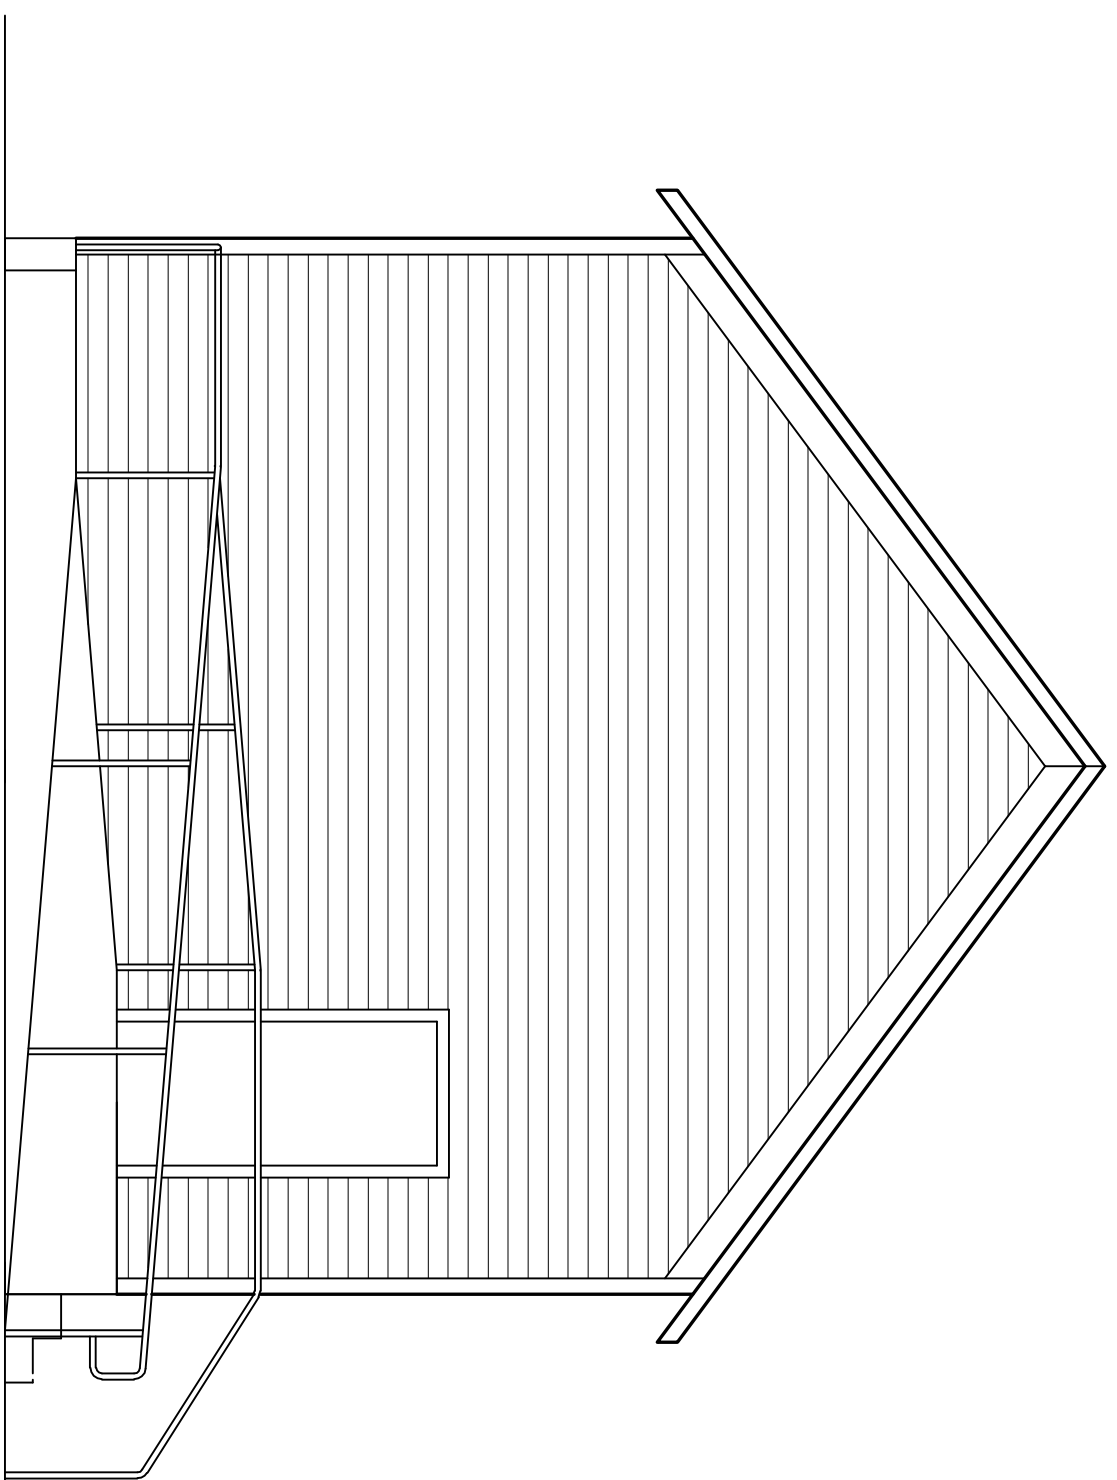

WEST ELEVATION
SCALE: 1/4" = 1'-0"

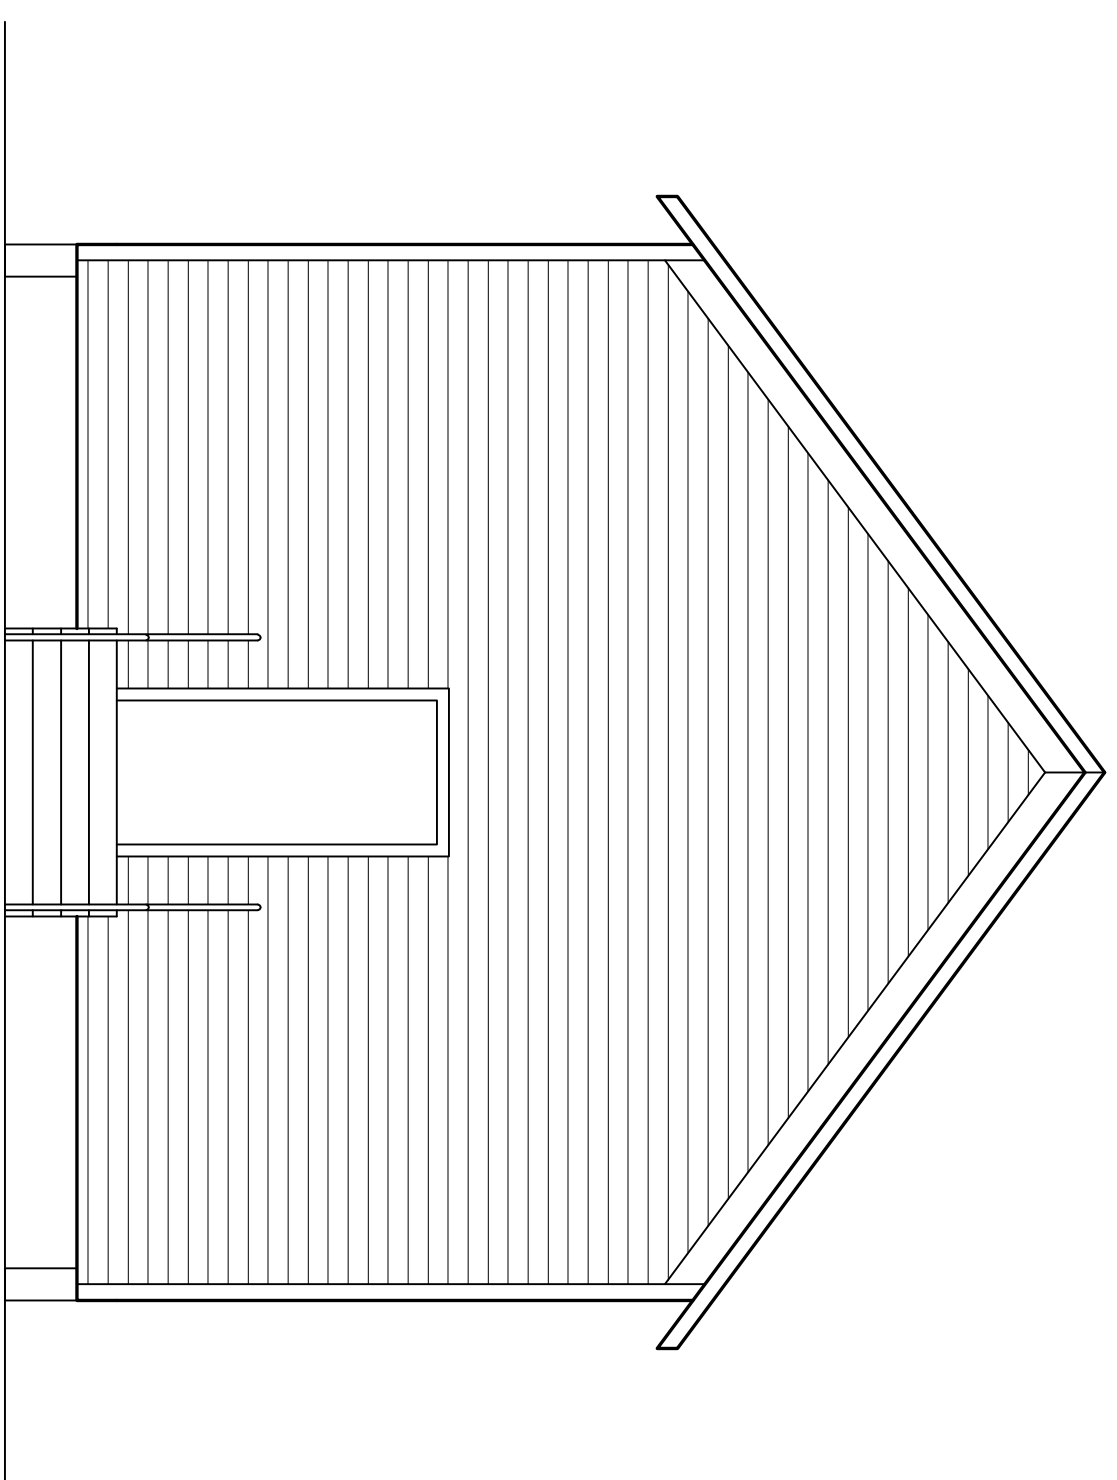

EAST ELEVATION
SCALE: 1/4" = 1'-0"

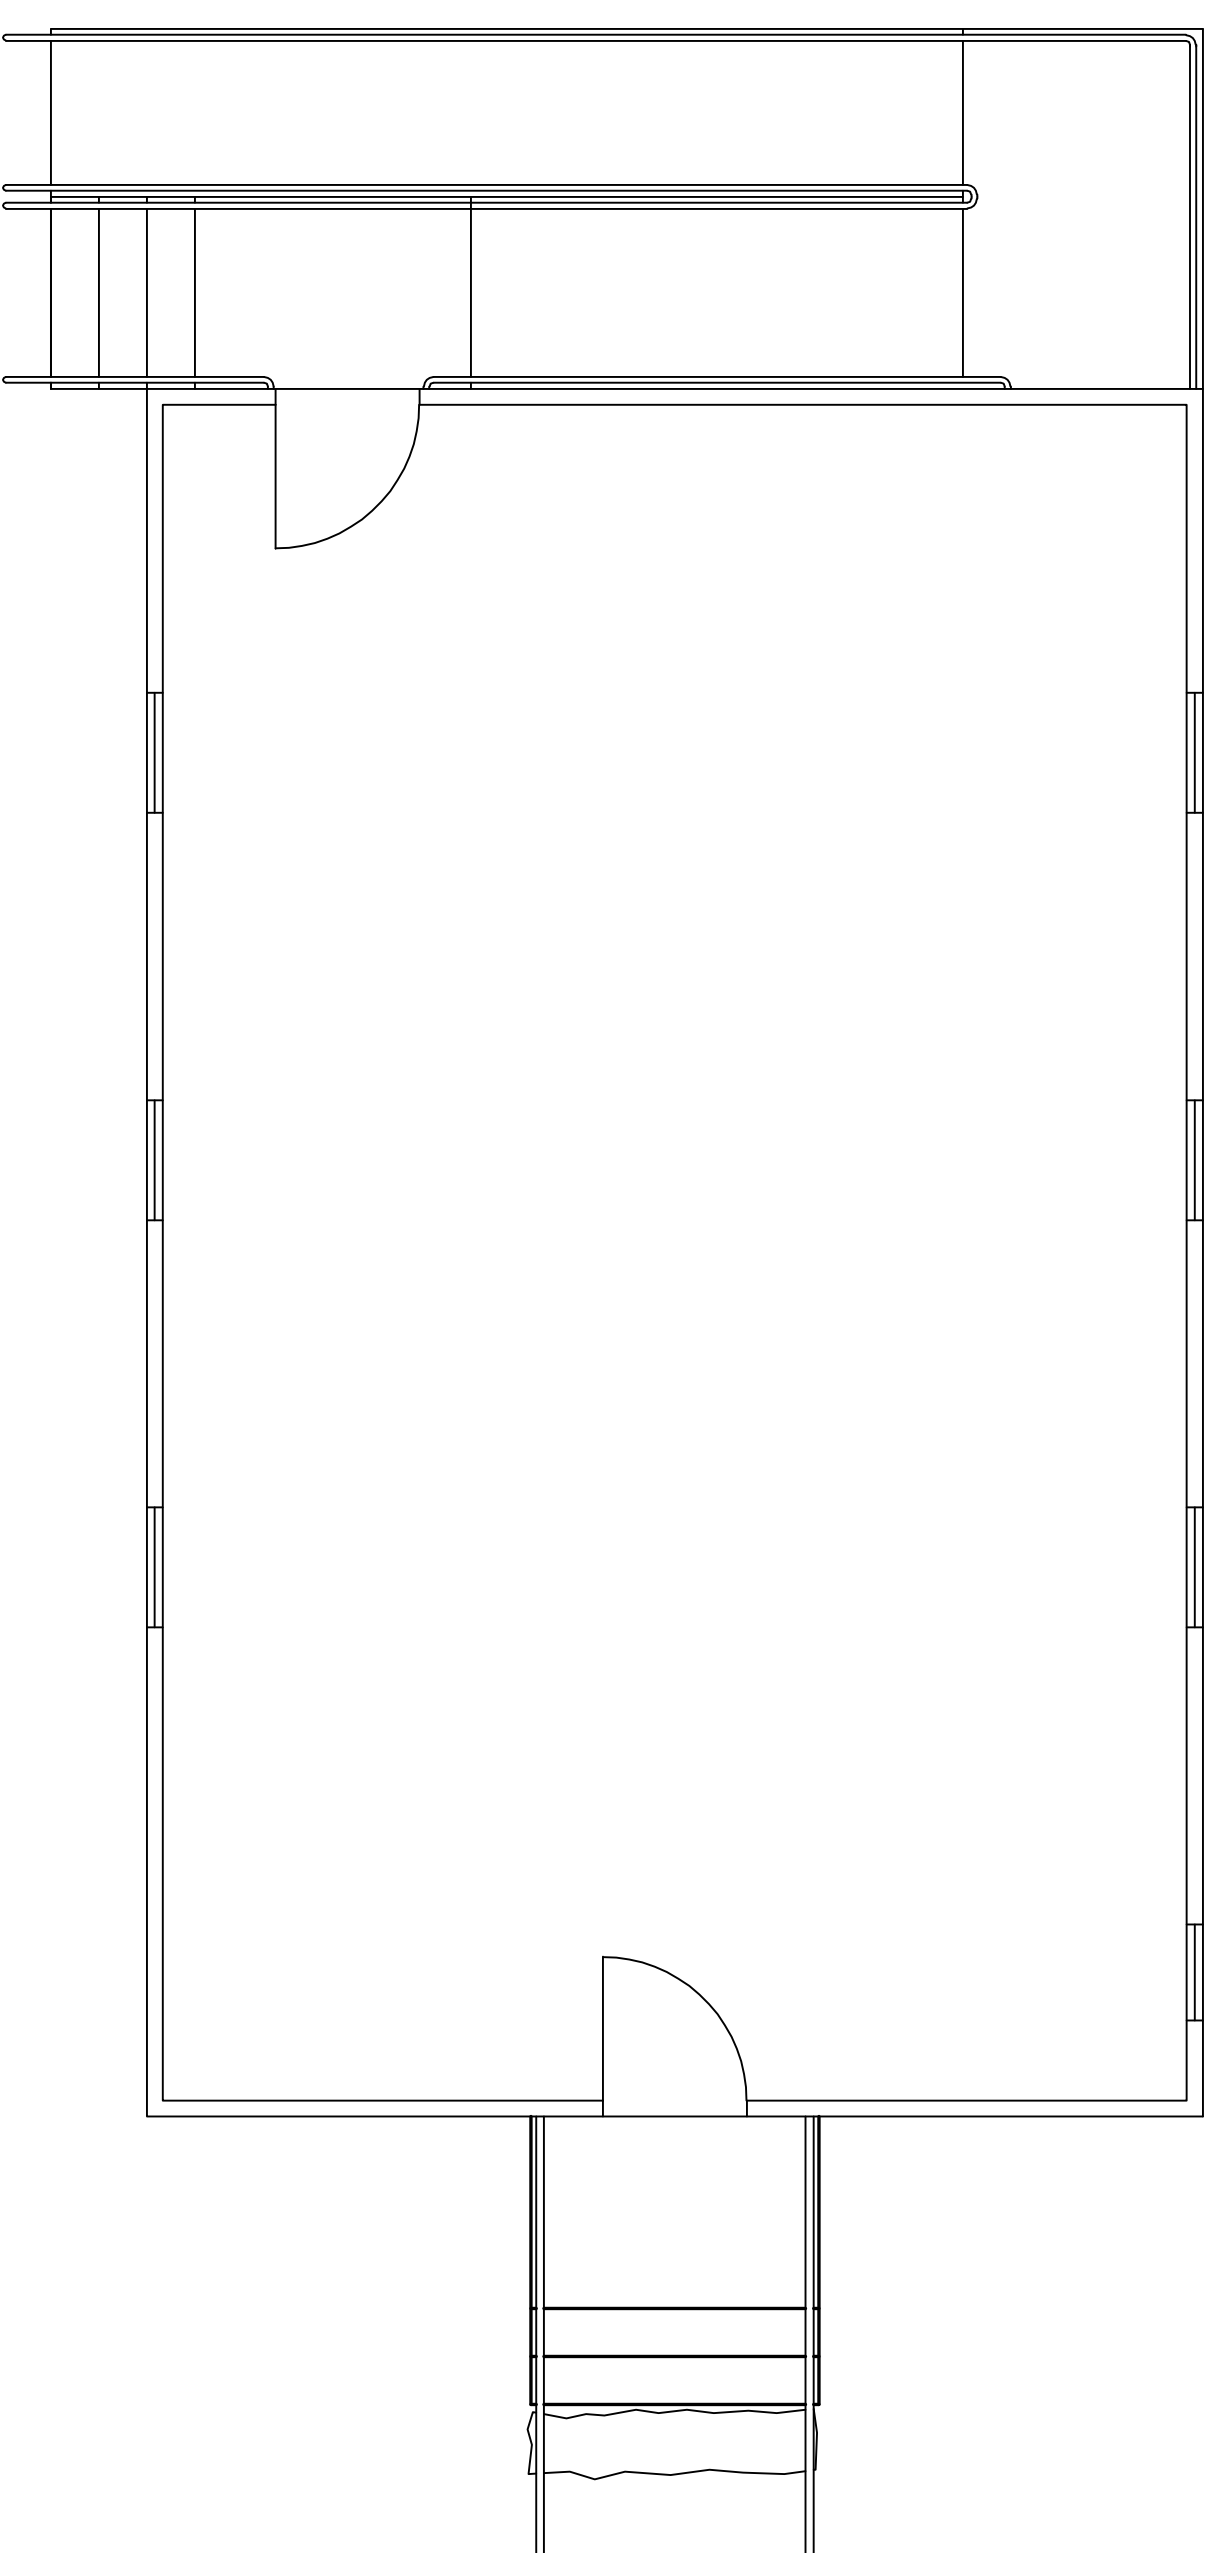

FLOOR PLAN
SCALE: 1/4" = 1'-0"

REVISIONS

**PRELIMINARY
NOT FOR CONSTRUCTION**

**ROGERS
ENGINEERING**
558 S.E. Jackson St.
Roseburg, OR 97470
Ph. 541-672-0315
Fax 541-672-1787

SETTLEMENT SCHOOL
17455 ELKHEAD ROAD
OAKLAND, OR 97462

DRAWN :
T.R.

CHECKED :
T.R.

DATE : MAY 2, 2011

SCALE : AS NOTED

JOB NO. : 11-052

SHEET

A-1

OF 1